




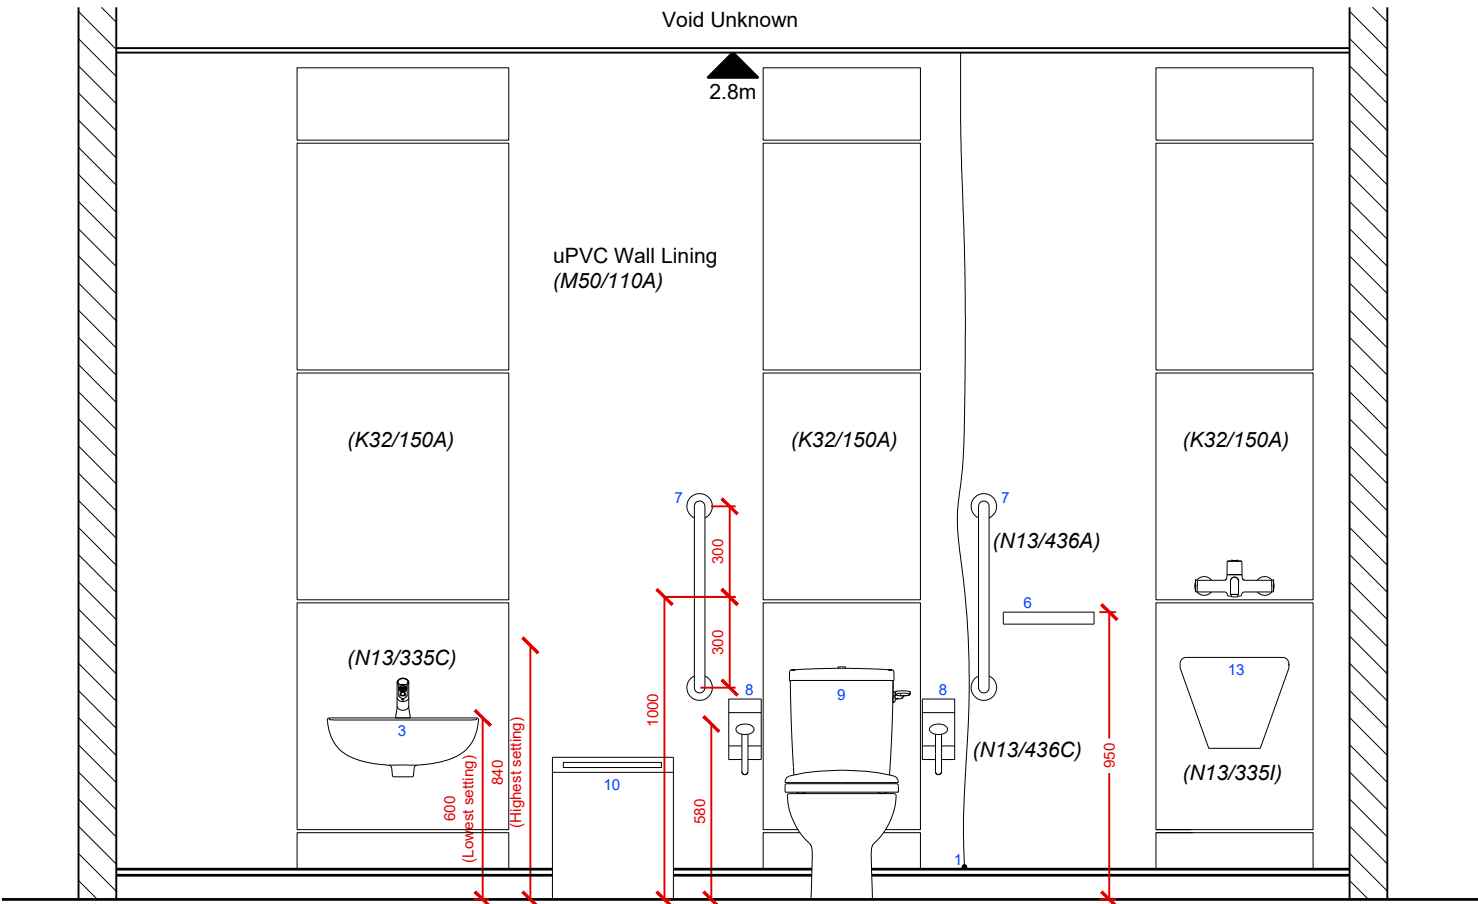


Elevation 01

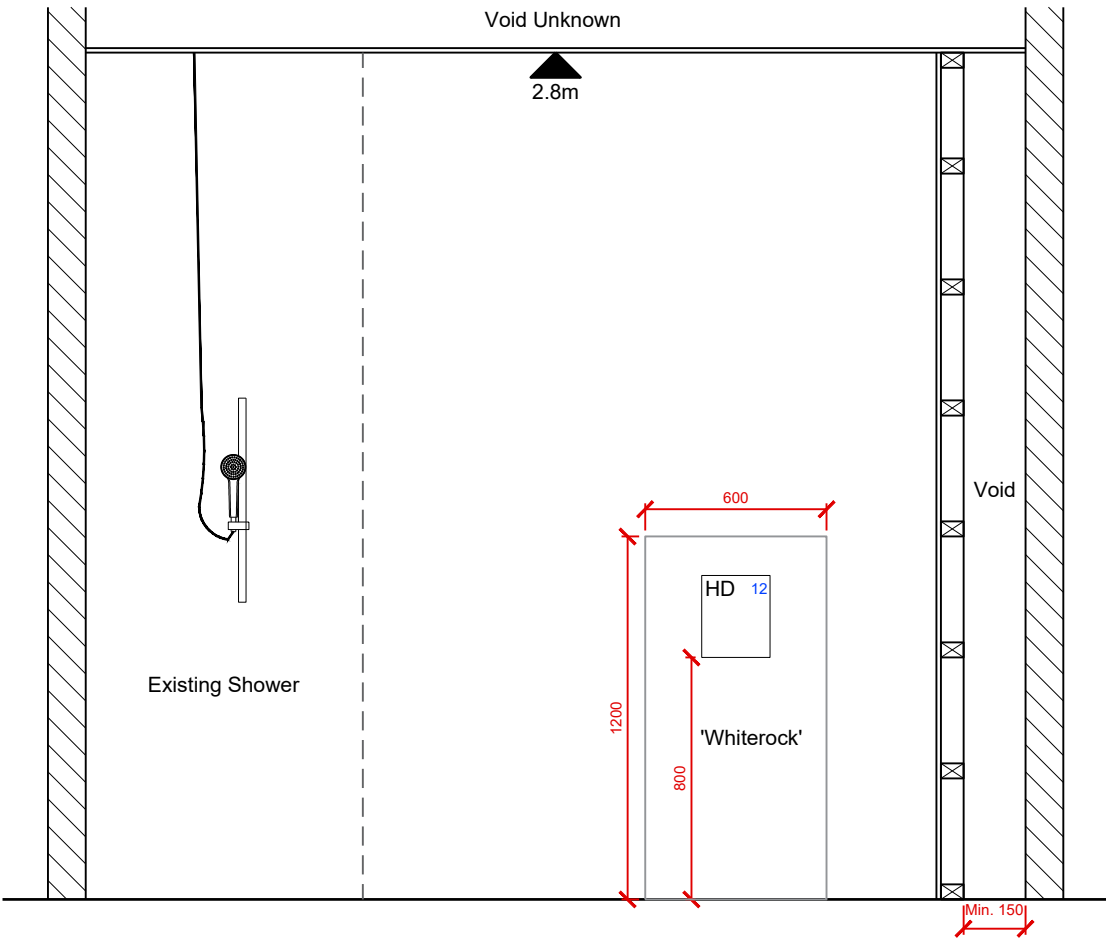

Elevation 02

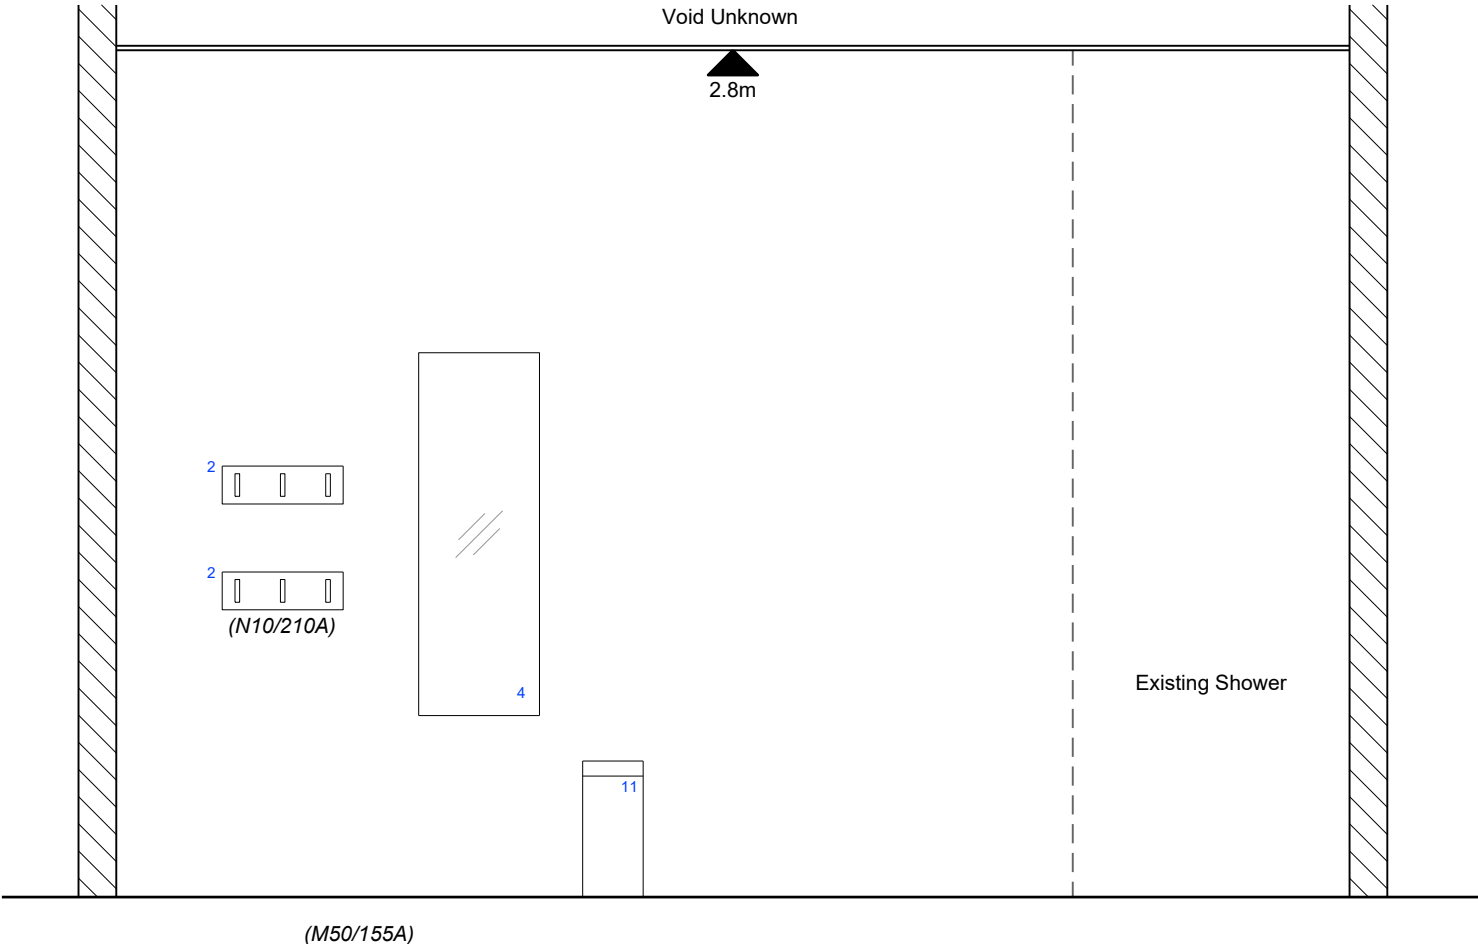

Elevation 03

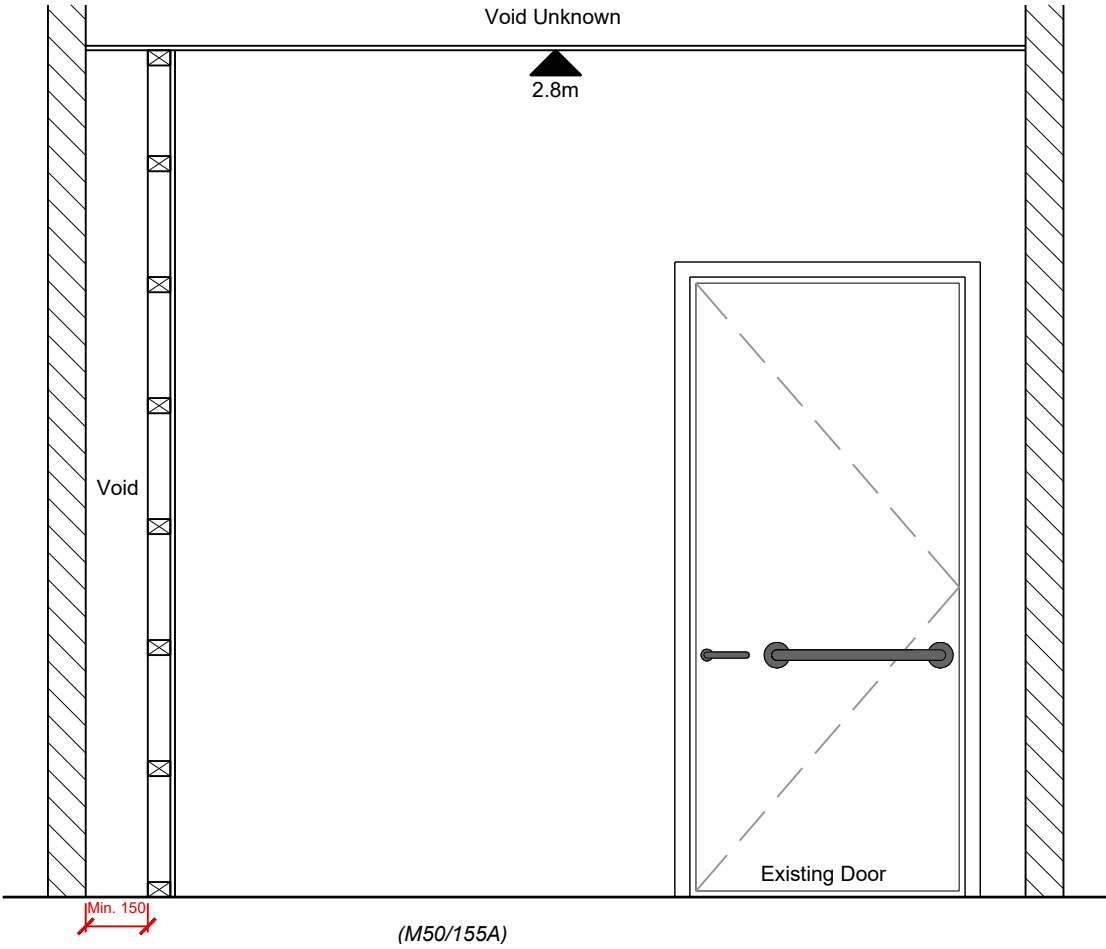

Elevation 04

This line should measure 50mm when printed correctly

This drawing is the copyright of Roberts Limbrick Ltd and should not be reproduced in whole or in part or used in any manner whatsoever without their written permission.

Responsibility is not accepted for errors made by others in scaling from this drawing. Use only figured dimensions and report any discrepancies or omissions to the Architect immediately.

Rev	Date	By	Chk	Description
P01	26.06.2025	NW	JPM	Issue for Tender



Roberts Limbrick
03333 405 500
mail@robertslimbrick.com
robertslimbrick.com
Registered Office: England No. 06658029

Project Name
Oakwood Hygiene Room

Client Name
Gloucestershire County Council

Drawing Title
Internal Elevations

Scale
1/25 • A3

Project No.
11962

Status
A4

Purpose Of Issue
Issued for Tender

Project	Org	Vol	Level	Form	Role
11962	RL	XX	00	DR	A

Number
03201

Revision
P01