


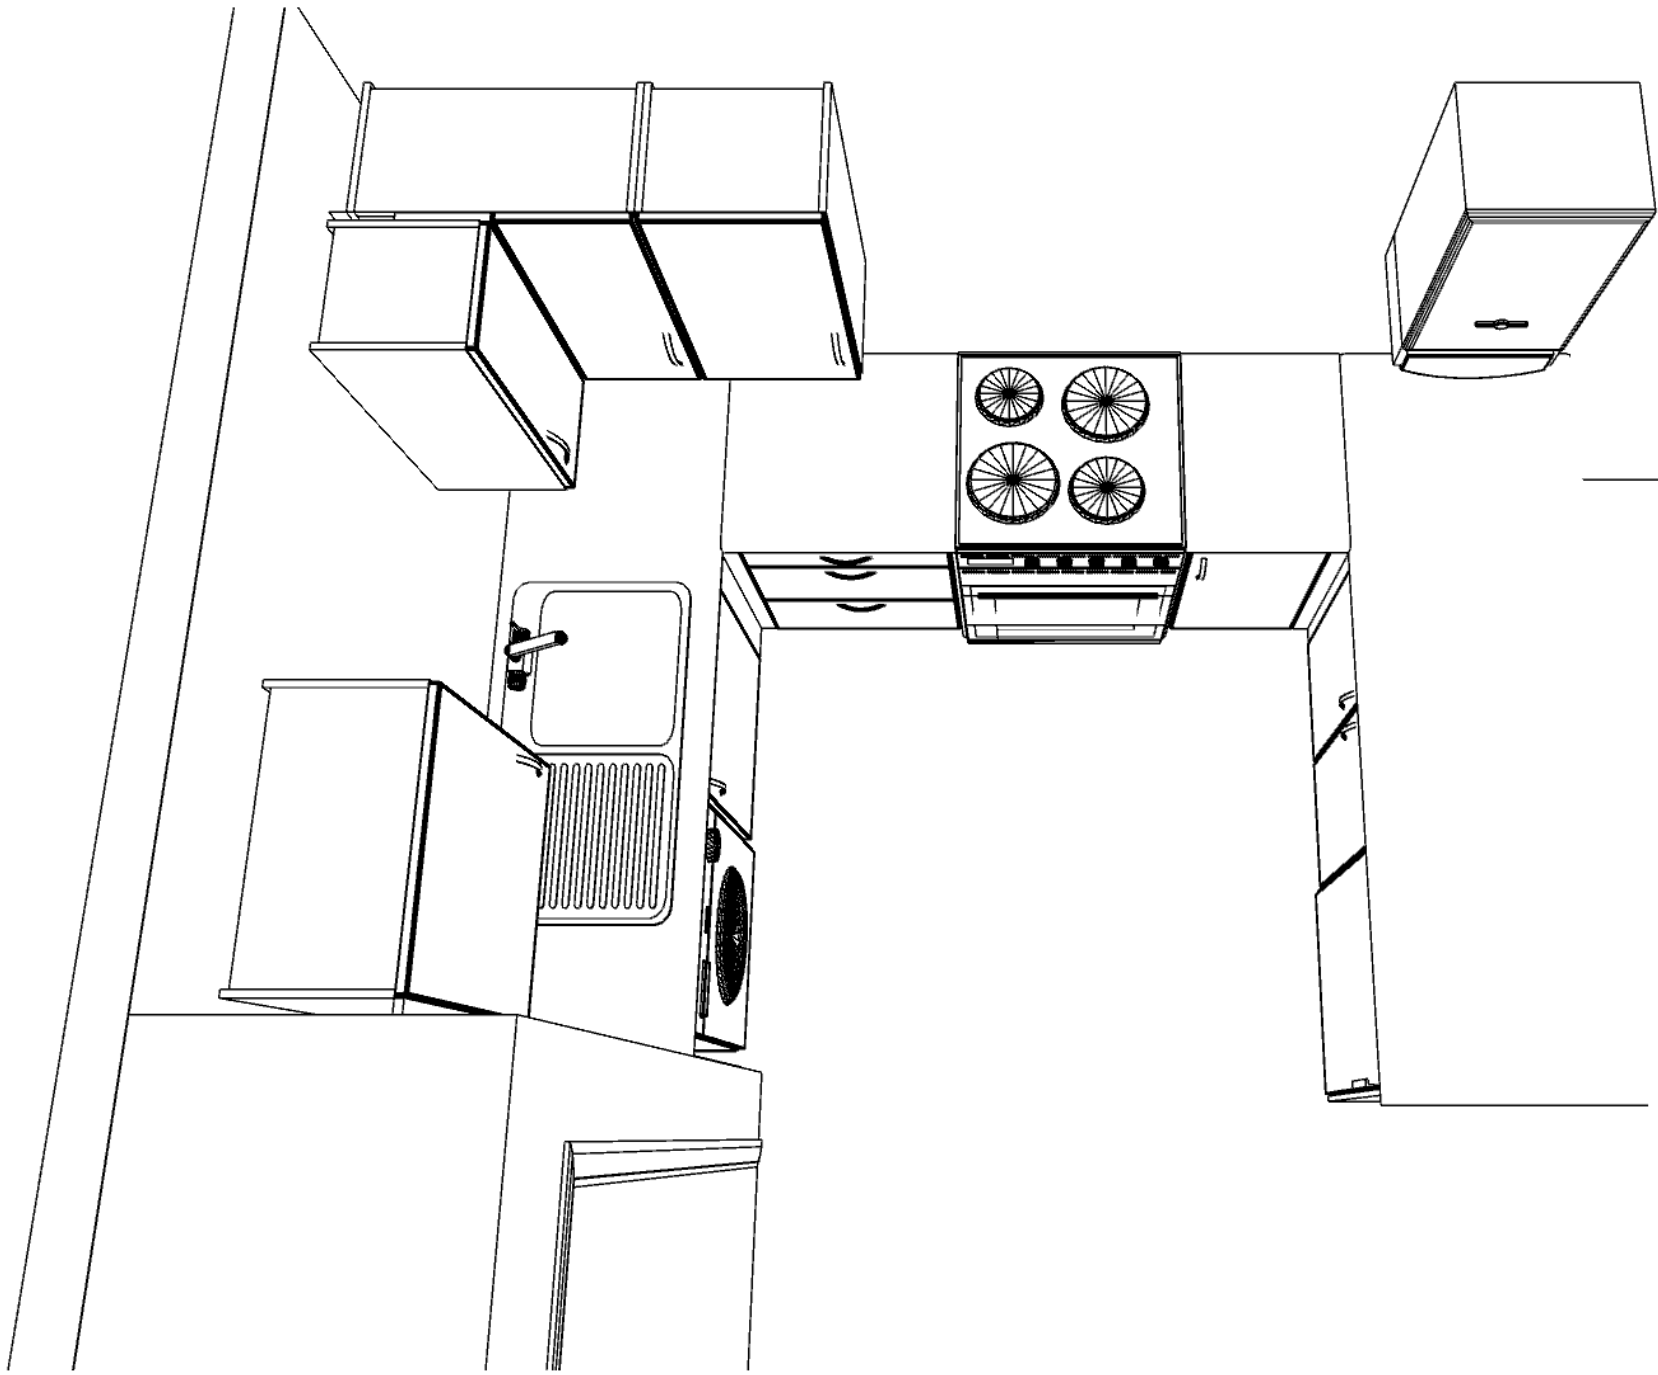

Quotation Number: QN0000

Plan Number: DN.0000000A

Customer: SOVEREIGN / Locality 9

Project:

House Type: Flat 1 Talavera Close BS2 0ED VOID

Scale:

CHECK ALL DIMENSIONS CAREFULLY PRIOR TO ORDERING

Date: 4/7/25

Designer: DANIEL C

Architect Drg. No:

Architect Drg. Date: GLOSS WHITE, BLACK BRAZIL, 401