


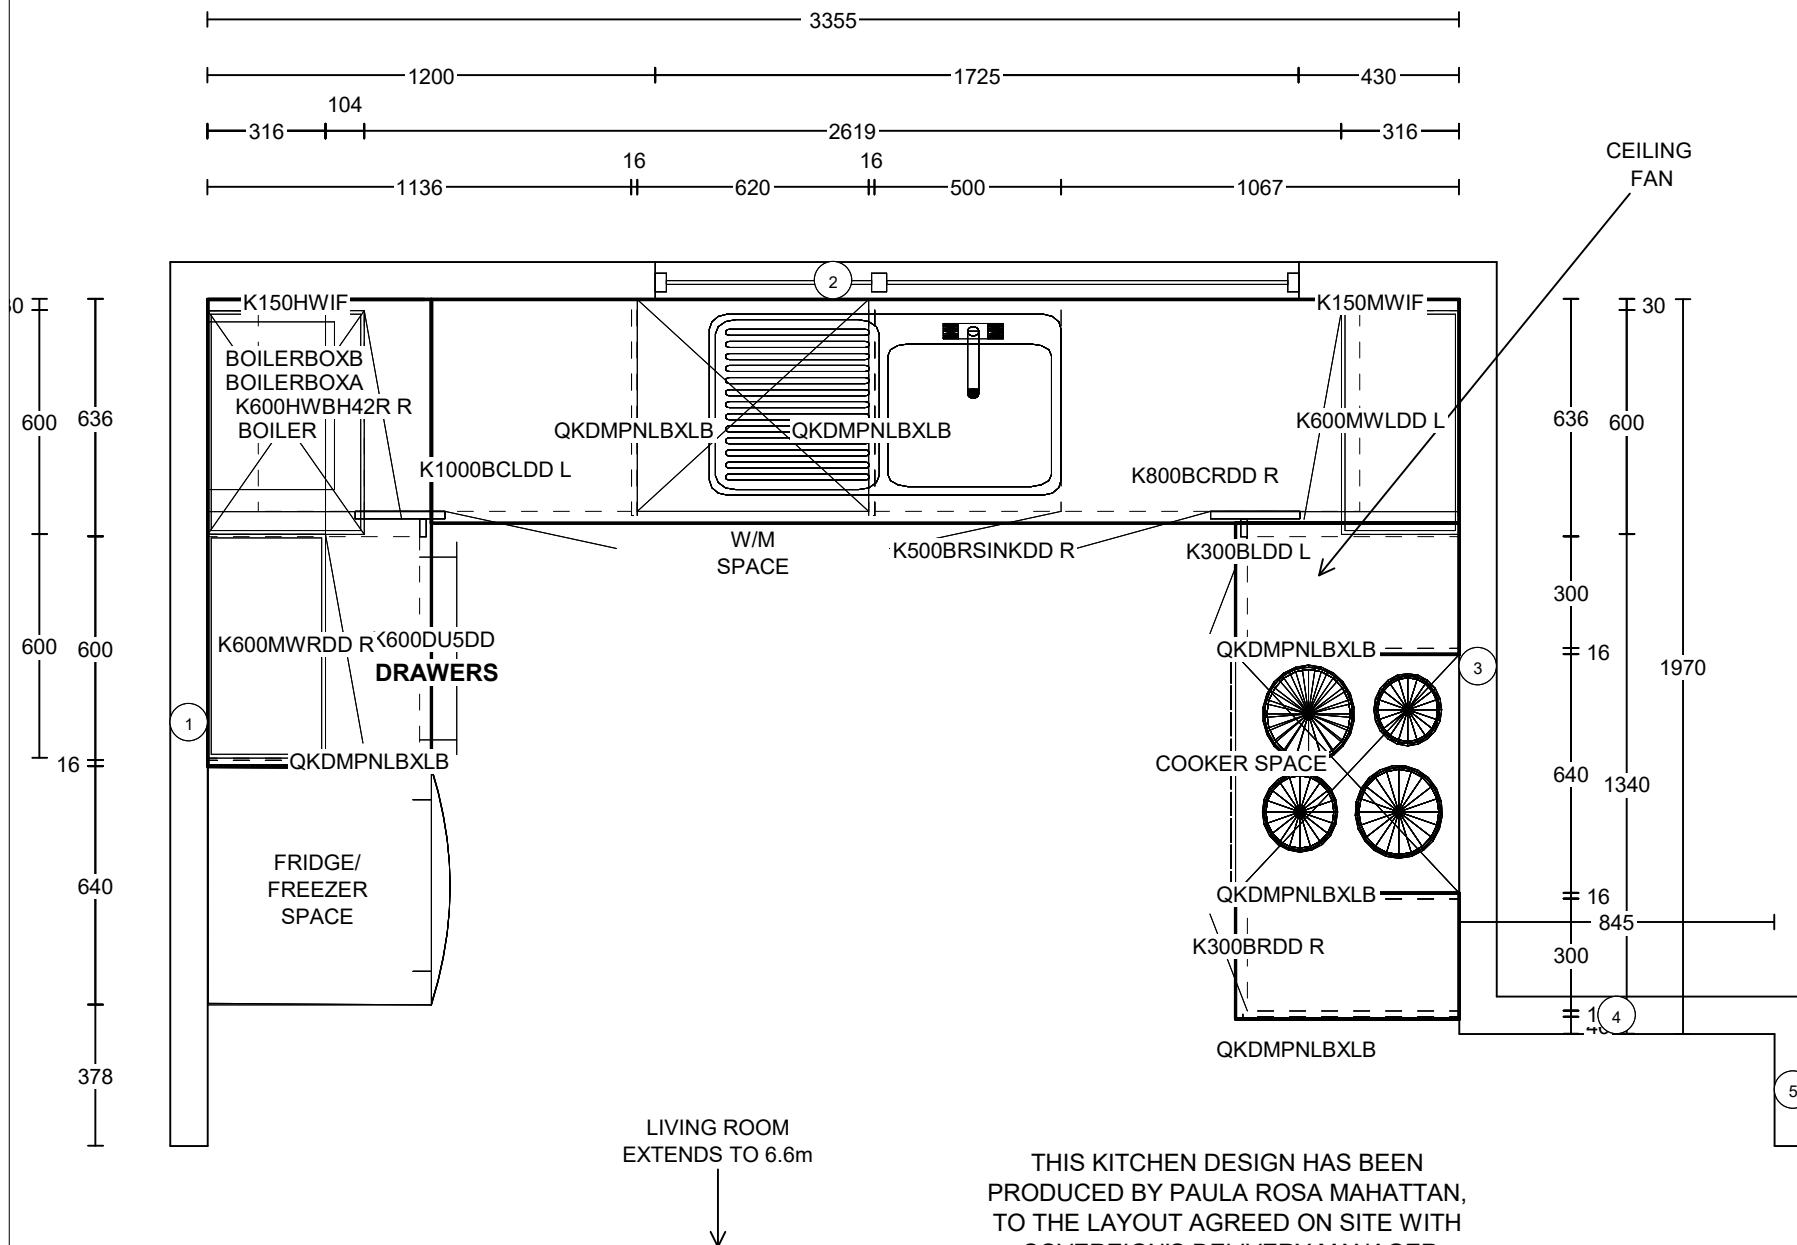

THIS KITCHEN DESIGN HAS BEEN  
PRODUCED BY PAULA ROSA MAHATTAN,  
TO THE LAYOUT AGREED ON SITE WITH  
SOVEREIGN'S DELIVERY MANAGER



Quotation Number: QN0000

Plan Number: DN.0000000A

Customer: SOVEREIGN / Locality 9

Project:

House Type: Flat 103 Eighteen Acre Drive BS34 5AS

Scale: Scale-to-fit

**\*CHECK ALL DIMENSIONS CAREFULLY PRIOR TO ORDERING\***

Date: 12/12/24

Designer: DANIEL C

Architect Drg. No:

Architect Drg. Date: CASHMERE, OKAPI WALNUT, 401