


**KITCHEN DESIGN TO BE APPROVED  
BY SOVEREIGN SITE MANAGER.**

**PRM HAVE ATTEMPTED AS FAR AS POSSIBLE  
TO COMPLY WITH SOVEREIGN SPECIFICATION.  
ADDITIONAL ELECTRICAL AND PLUMBING  
WORK MAY BE REQUIRED.**

**PLEASE CHECK THOROUGHLY TO ENSURE THAT  
DESIGN MEETS ALL YOUR REQUIREMENTS.  
PRM CANNOT ACCEPT RESPONSIBILITY FOR  
ISSUES ARISING FROM KITCHEN LAYOUT**

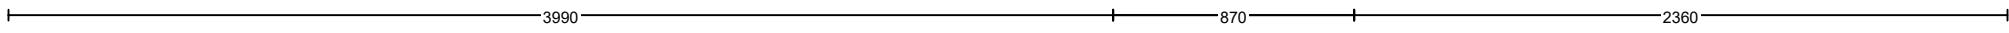

Quotation Number: QN0000	House Type: Flat 25 Lower Lamb Street BS1 5QR VOID	Date: 4/7/25
	Scale: Scale-to-fit	Designer: DANIEL C
	*CHECK ALL DIMENSIONS CAREFULLY PRIOR TO ORDERING*	Architect Drg. No:
		Architect Drg. Date: GLOSS WHITE, BLACK BRAZIL, 401
Plan Number: DN.0000000A		
Customer: SOVEREIGN / Locality 9		
Project:		