


Notes
This Drawing is an instrument of service and shall remain the property of Bath & North East Somerset Council copyright ©. It may not be reproduced or copied in any form. It shall not be used for the construction, enlargement or alteration of a building or area other than the said project without the authorisation of the issuing office. Contractors shall verify and be responsible for all dimensions and conditions and shall report any discrepancies to the issuing office before proceeding with any work.

Delineates work area

Area of windows to be repaired and painted

Area of barge board to be replaced and painted

Proposed Works Plan
Scale: 1:100

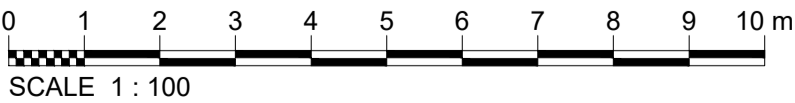

P1	Tender			
Ver.	Details	Author & Date	Checked & Date	Approved & Date
Bath & North East Somerset Council Improving People's Lives Heritage Services, The Roman Baths, Stall Street, Bath, BA1 1LZ				
Client Bath & North East Somerset Council				
Project name The Roman Baths Stall Street Timber Repairs				
Drawing Title Proposed Refurbishment Works				
Purpose Tender				
Scale	Drawn	Checked	Approved	
1:100	RW			
Original Size	Date	Date	Date	
A1	07/05/2025			
Drawing Number	SSWR-XX-XX-RB-PM-00100			Version P1