



Project Name: 73 Whittock Road (Sketch details)

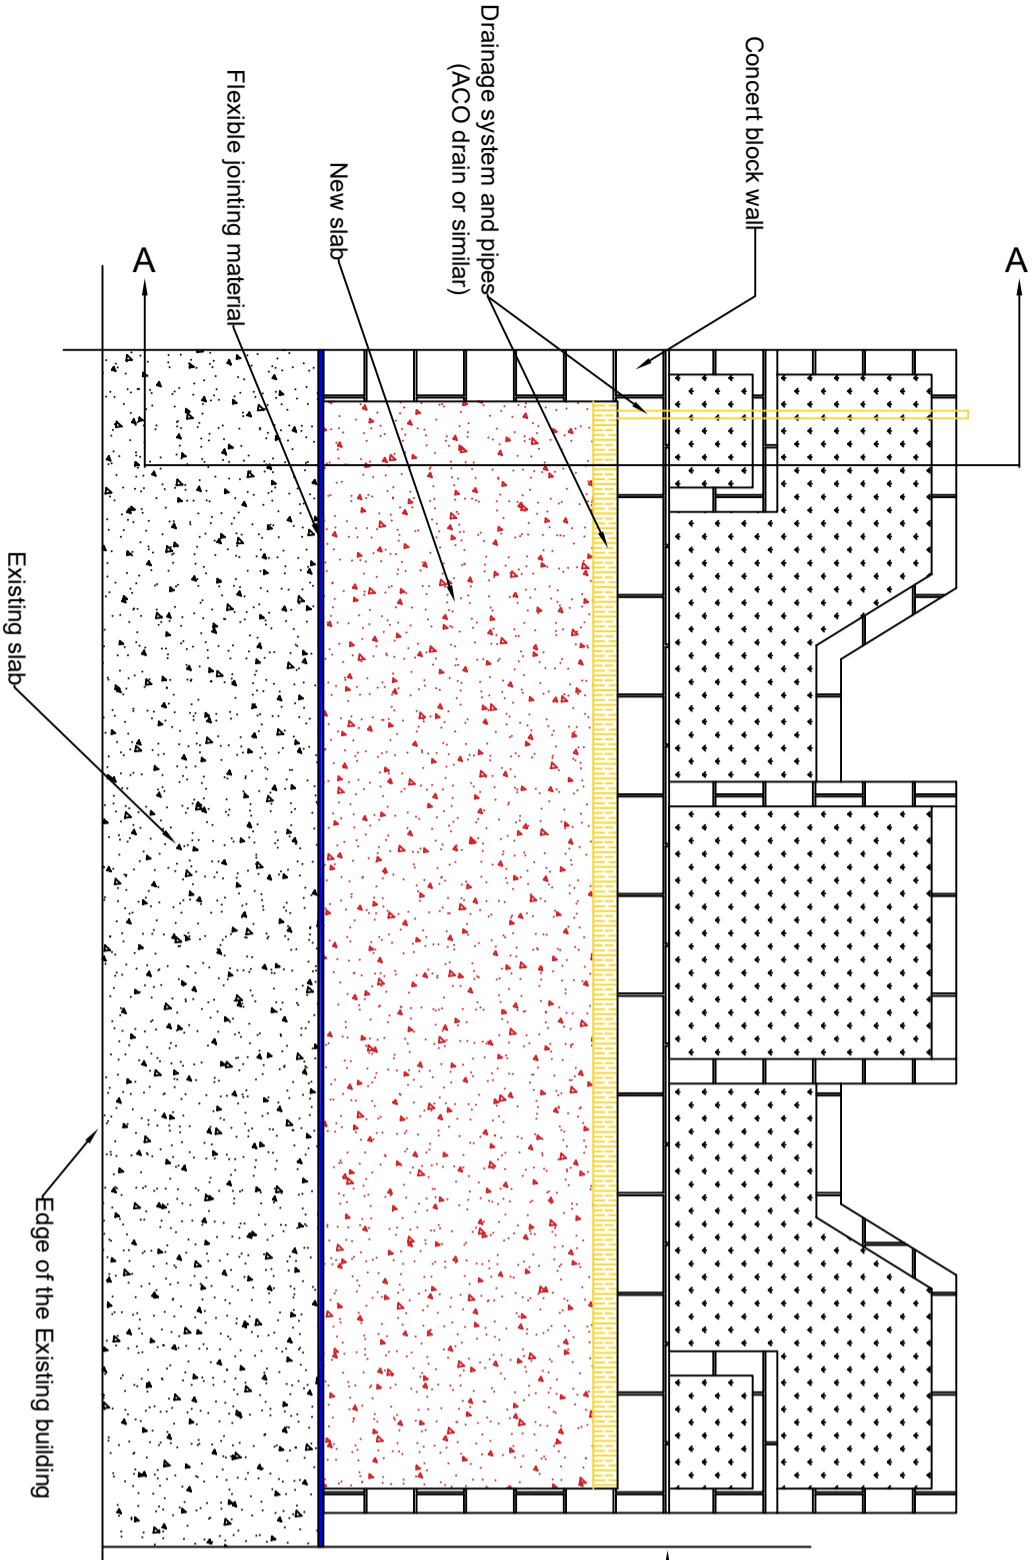

Plan
N.T.S

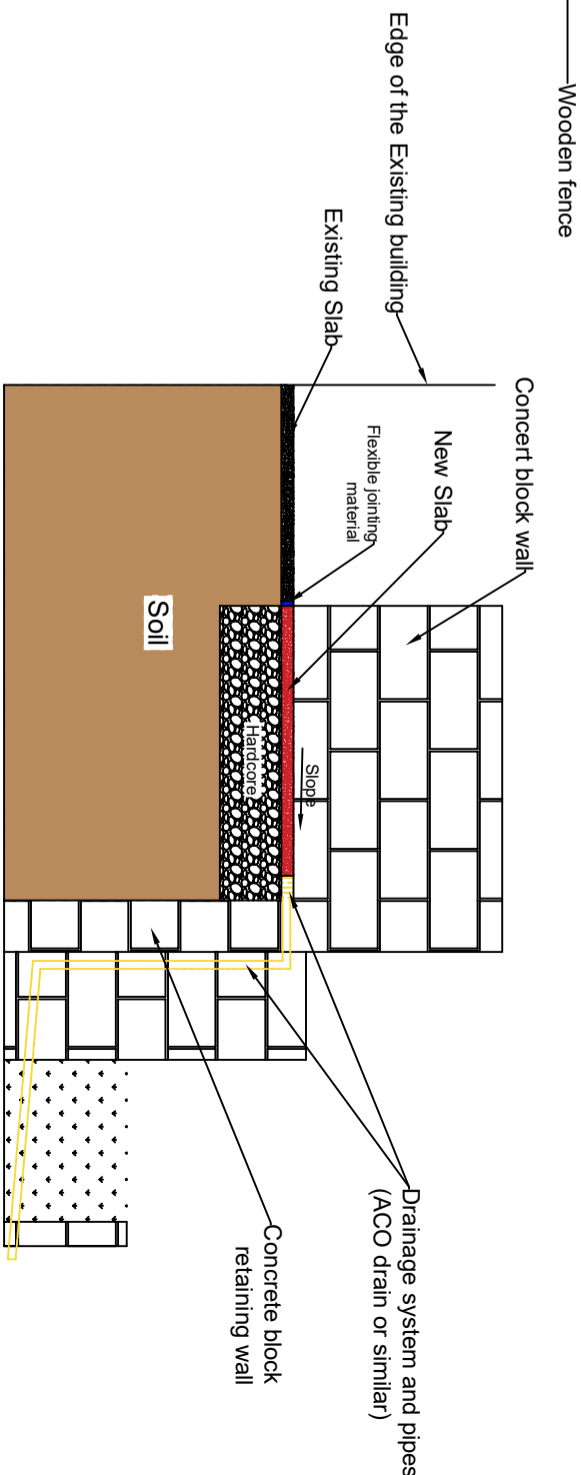

Section A-A
N.T.S