
Based upon the Ordnance Survey mapping with the permission of the Controller of Her Majesty's Stationery Office © Crown copyright. Unauthorised reproductior infringes Crown copyright and may lead to prosecution or civil proceedings. Bath and North East Somerset Council Licence No 100023334

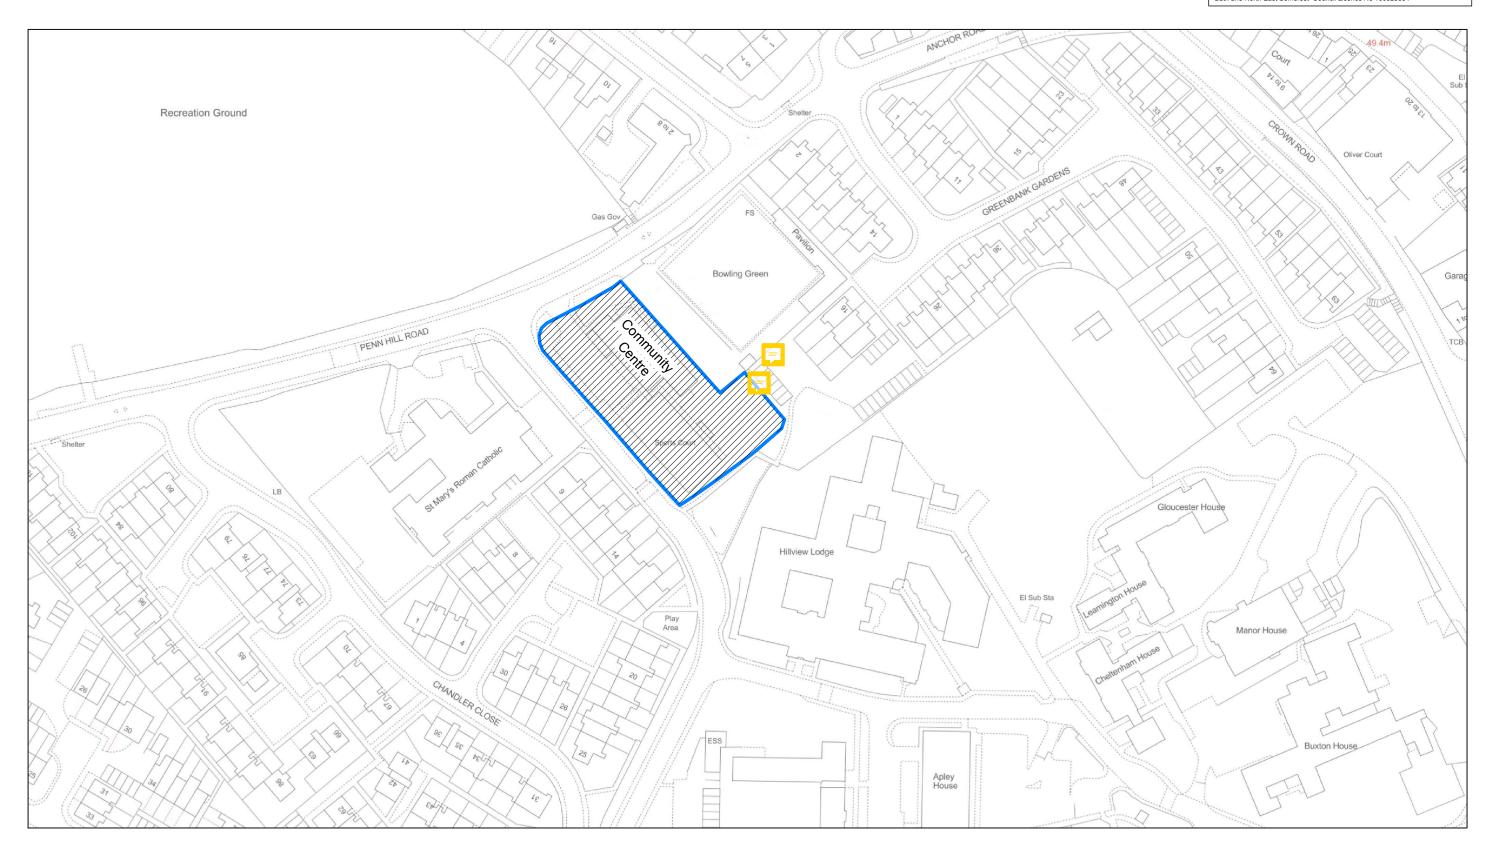



NOTE
This drawing has been reproduced from an existing
Source Drawing sheet

DO NOT SCALE FROM THIS DRAWING All dimensions to be checked on site

© ALL RIGHTS RESERVED BATH AND NORTH EAST SOMERSET COUNCIL COPYRIGHT

Bath & North East Property and Project Delivery Lewis House Somerset Council Manvers Street Bath BA1 1JG

WESTON CHILDREN'S CENTRE, PENN HILL ROAD, BATH, BA1 4EH DRAWING TITLE **LOCATION PLAN**

PROPERTY

Date 17/07/2018 Drawn AG

Scale 1:1250 @ A3 Rev

DRAWING No

Y001/LOC