


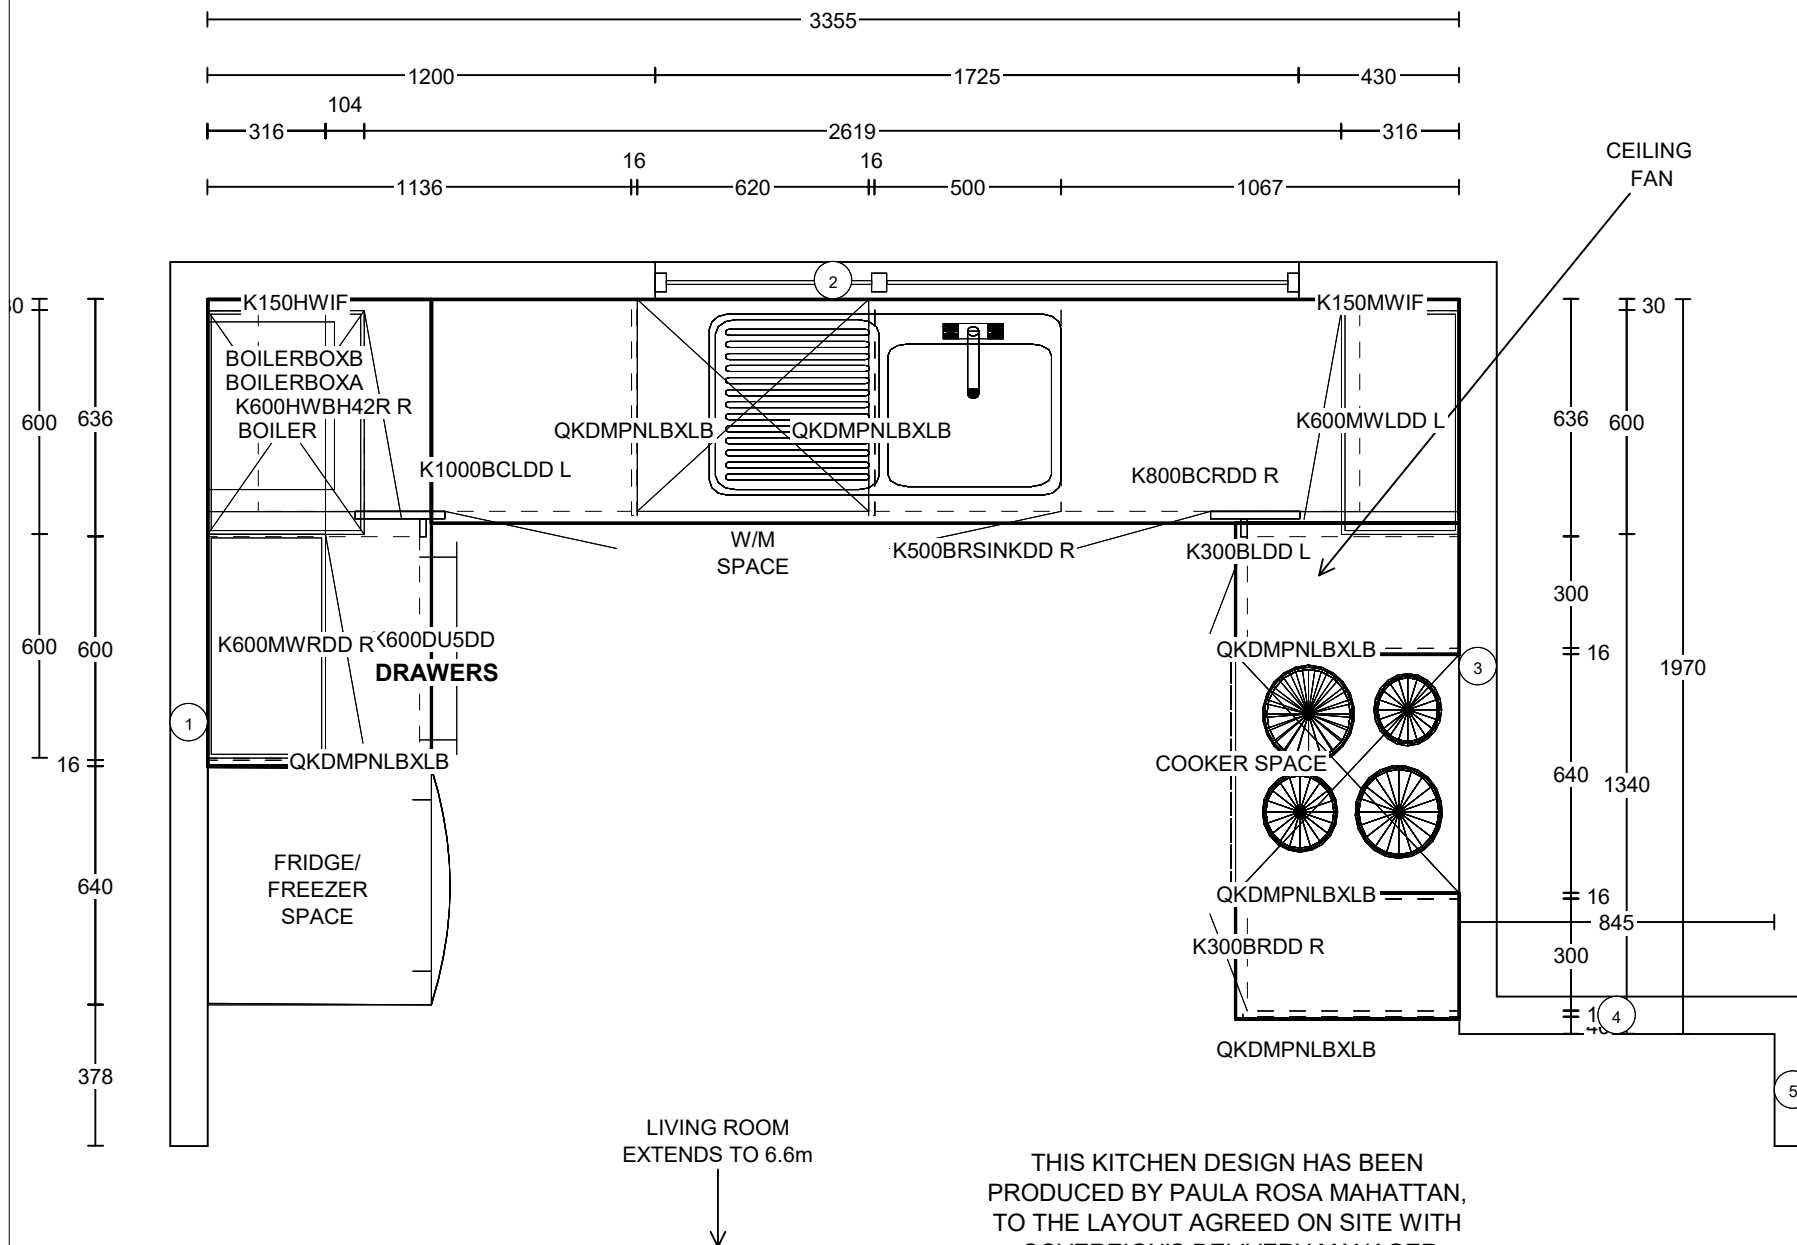

Quotation Number: QN0000 Plan Number: DN.0000000A Customer: SOVEREIGN / Locality 9 Project:	House Type: Flat 103 Eighteen Acre Drive BS34 5AS Scale: Scale-to-fit	Date: 12/12/24 Designer: DANIEL C
	CHECK ALL DIMENSIONS CAREFULLY PRIOR TO ORDERING	Architect Drg. No: Architect Drg. Date: CASHMERE, OKAPI WALNUT, 401

DETAILED QUOTATION

Quote No: QN0000

Date: 12 December 2024

Customer: SOVEREIGN / Locality 9



House Type: Flat 103 Eighteen Acre Drive BS34 5AS
Drawing No: DN.0000000A

Primary Worktop Type: Quadra____Worktops

Order Code	Description			Qty	Price Groups	
					75	
Units						
K1000BCLDD	1000 Base corner unit with full-height door LH blank			1		102.97
K300BLDD	300 Base unit with full-height doors LH			1		49.13
K300BRDD	300 Base unit with full-height doors RH			1		49.13
K500BRSINKDD	500 base sink unit with 715 door RH			1		53.42
K600DU5DD	600 5 Drawer pack			1		119.99
K800BCRDD	800 Base corner unit with full-height door RH blank			1		69.94
K150HWIF	150 High wall infill			1		9.93
K150MWIF	150 Medium wall infill			1		8.28
K600HWBH42R	600 High wall boiler housing (420 deep) RH			1		62.17
K600MWLDD	600 Medium wall unit LH			1		51.40
K600MWRDD	600 Medium wall unit RH			1		51.40
QKPLINTHUP	2400mm Continuous upgrade plinth (Quotes)			3		27.75
					Units Total	655.51
Sundries						
011200A	Additional Charge 170 Deg Hinge			13		0.00
012068	Worktop laminate strip 1000mm long (FOC)			1		0.00
M33711	Self-adhesive cover caps for carcass panels			2		4.20
					Sundries Total	4.20
Panels		(W)	(L)			
BOILERBOXA	Boiler boxing above only (carcase material)	316	600	1		11.96
BOILERBOXB	Boiler boxing below only (carcase material)	316	600	1		11.96
QKDMPNLBXLB	Vertical Base Unit Decor Panel - BASE Door Material	580	16	8		101.60
					Panels Total	125.52
Worktop						
Quadra_____Worktops		(W)	(L)			
38NB	38mm worktop	600	3000	1		109.98
38NBLEB	38mm worktop laminate edged both end	600	338	1		15.09
38NBLELH	38mm worktop LH laminate end	600	1500	1		56.34
38NBLELH	38mm worktop RH laminate end	600	500	1		19.68
FACM256B	38mm aluminium corner joint strip 670mm (38)			2		10.30
FACM258B	38mm aluminium heat protection end strip 670mm (38)			2		8.30
					Worktop Total	219.69
Stage 1 Fitting Charge						0.00
					Grand Total	1004.92

All prices exclude V.A.T.