
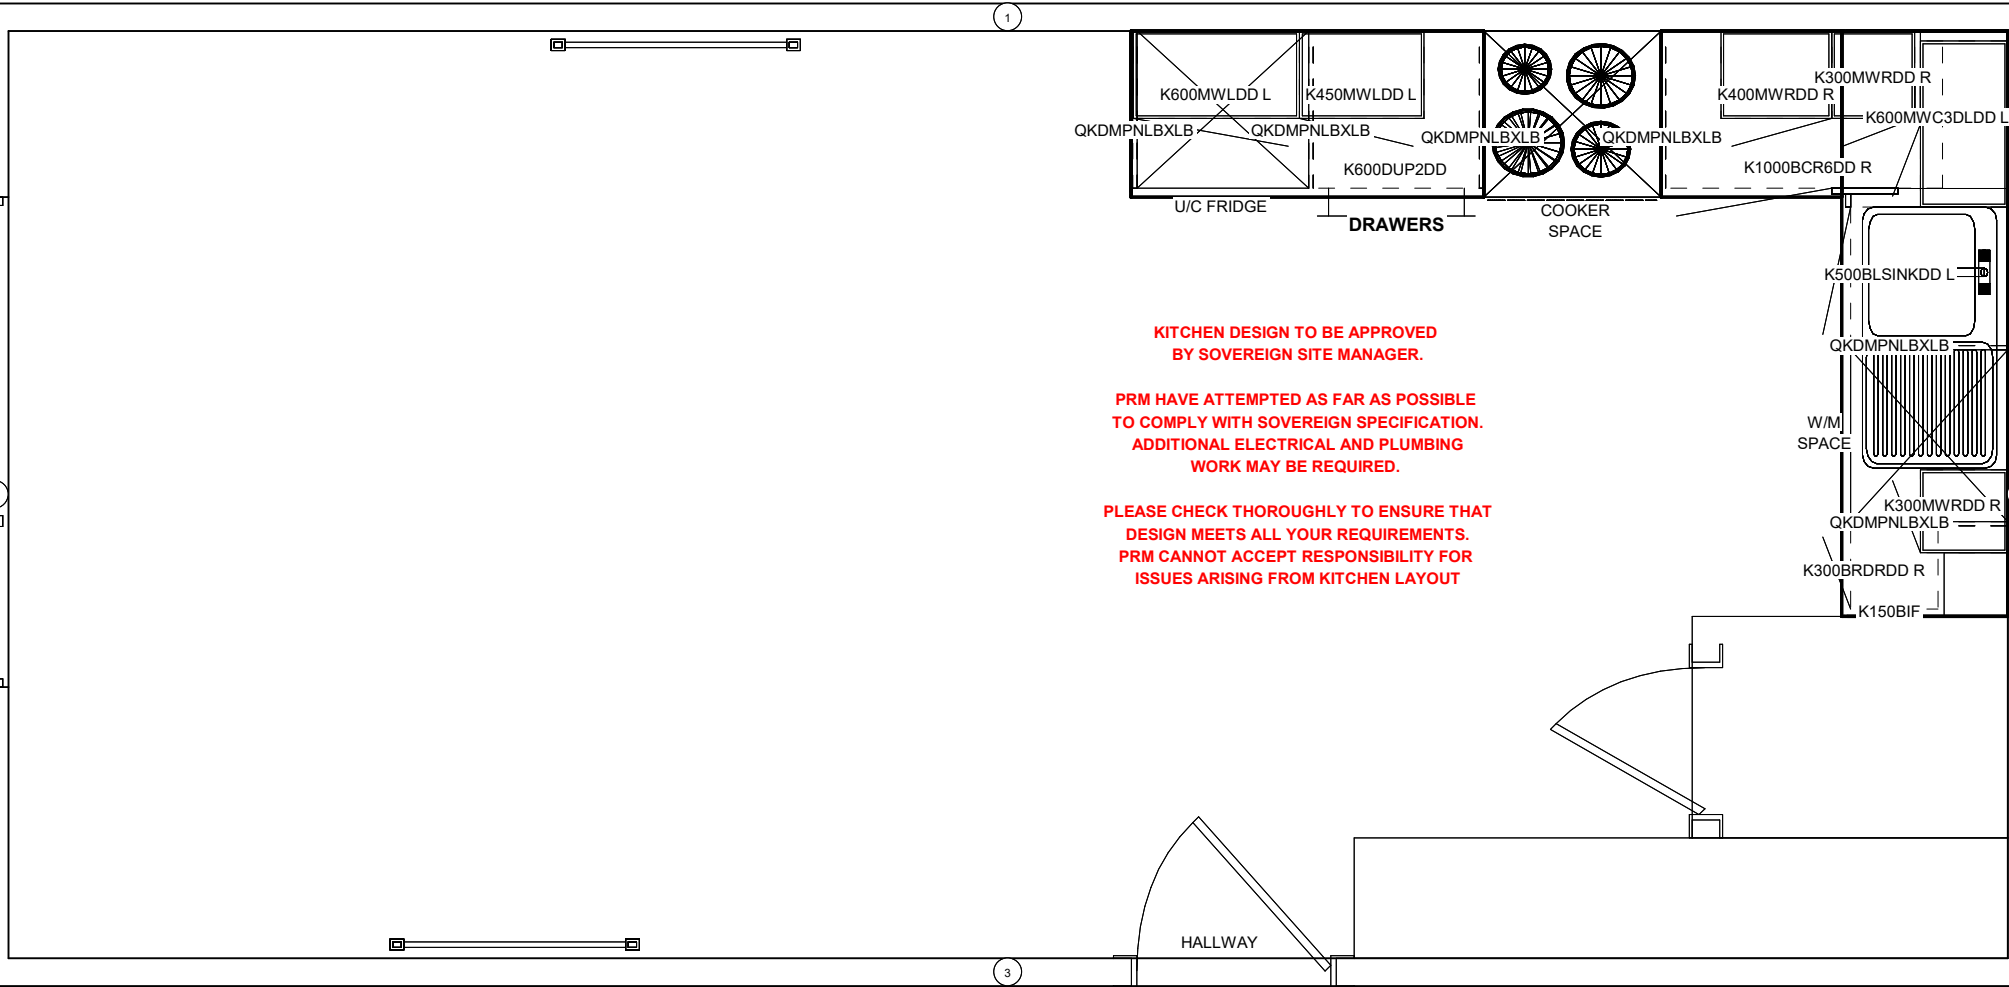
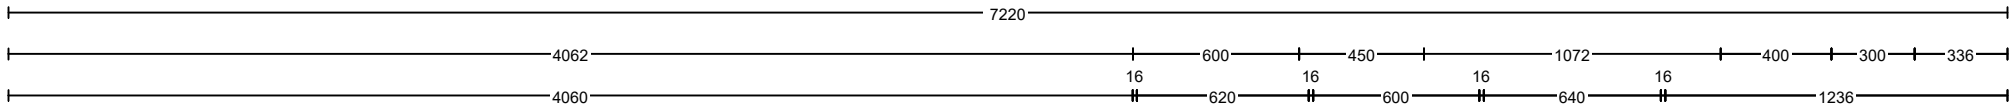


KITCHEN DESIGN TO BE APPROVED
BY SOVEREIGN SITE MANAGER.

PRM HAVE ATTEMPTED AS FAR AS POSSIBLE
TO COMPLY WITH SOVEREIGN SPECIFICATION.
ADDITIONAL ELECTRICAL AND PLUMBING
WORK MAY BE REQUIRED.

PLEASE CHECK THOROUGHLY TO ENSURE THAT
DESIGN MEETS ALL YOUR REQUIREMENTS.
PRM CANNOT ACCEPT RESPONSIBILITY FOR
ISSUES ARISING FROM KITCHEN LAYOUT

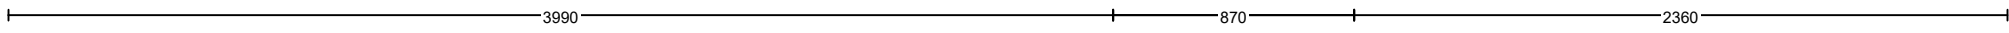

Quotation Number: QN0000	House Type: Flat 25 Lower Lamb Street BS1 5QR VOID	Date: 4/7/25
	Scale: Scale-to-fit	Designer: DANIEL C
	CHECK ALL DIMENSIONS CAREFULLY PRIOR TO ORDERING	Architect Drg. No:
		Architect Drg. Date: GLOSS WHITE, BLACK BRAZIL, 401
Plan Number: DN.0000000A		
Customer: SOVEREIGN / Locality 9		
Project:		

DETAILED QUOTATION

Quote No: QN0000

Date: 4 July 2025

Customer: SOVEREIGN / Locality 9



House Type: Flat 25 Lower Lamb Street BS1 5QR VOID

Drawing No: DN.0000000A

Primary Worktop Type: Quadra____Worktops

Order Code	Description			Qty	Price Groups
					77
Units					
K1000BCR6DD	1000 Base offset corner unit with full-height 600 door RH blank			1	114.73
K150BIF	150 Base infill			1	7.59
K300BRDRDD	300 Base unit with reduced depth with full-height door RH			1	61.70
K500BLSINKDD	500 base sink unit with 715 door LH			1	76.02
K600DUP2DD	600 3 drawer unit with 2 pan drawers			1	127.25
K300MWRDD	300 Medium wall unit RH			2	104.82
K400MWRDD	400 Medium wall unit RH			1	55.52
K450MWLDD	450 Medium wall unit LH			1	57.27
K600MWC3DLDD	600 Medium wall corner unit with 300 door LH blank			1	90.53
K600MWLDD	600 Medium wall unit LH			1	65.48
QKPLINTHUP	2400mm Continuous upgrade plinth (Quotes)			3	17.88
Units Total					778.79
Sundries					
011200A	Additional Charge 170 Deg Hinge			14	0.00
012068	Worktop laminate strip 1000mm long (FOC)			1	0.00
M33711	Self-adhesive cover caps for carcass panels			2	4.20
Sundries Total					4.20
Panels					
		(W)	(L)		
QKDMPNLBXLB	Vertical Base Unit Decor Panel - BASE Door Material	568	16	8	145.84
Panels Total					145.84
Worktop					
Quadra____Worktops		(W)	(L)		
38NB	38mm worktop	600	2300	1	84.32
38NBLEB	38mm worktop laminate edged both end	600	1274	1	49.40
38NBLELH	38mm worktop LH laminate end	600	800	1	30.68
FACM256B	38mm aluminium corner joint strip 670mm (38)			1	5.15
FACM258B	38mm aluminium heat protection end strip 670mm (38)			2	8.30
Worktop Total					177.85
Stage 1 Fitting Charge					0.00
Grand Total					1106.68

All prices exclude V.A.T.